

PREVS. POST CONSTRUCTION FLOW RATES				
FACILITYID	PEAK FLOW RATE (CFS)			
	100 YEAR STORM			
PROJECT SITE	POST (NO BMP)	POST (W/BMP)		
LOT A	0.19	0		
LOT B	0.11	0		

WATER QUALITY TREATMENT REQUIREMENTS					
TCHMENT/ FACILITY				RAIN GARDEN	
	WQV (IN)	WQV (CF)	80% OF WQV	ALLOWABLE	
				VOLIME	

	WQV (IN)	WQV (CF)	80% OF WQV	ALLOWABLE VOLUME	
А	1.38	765	612	1,170	
В	2.38	392	314	810	

CATCHMENT AND FACILITY TABLE						
CATCHMENT/ FACILITY	TOTAL AREA (SF)/(AC.)	IMPERVIOUS AREA (SF)	PERVIOUS AREA (SF)	OWNERSHIP (PRIVATE/ PUBLIC)	FACILITY TYPE	FACILITY SIZE (BOTTOM) SF
LOT A	9,883	7,681	2,202	PRIVATE	RAIN-GARDEN INFILTRATION	650
LOT B	4,162	2,310	1,852	PRIVATE	RAIN-GARDEN INFILTRATION	450
TOTAL ONSITE	14,045	9,991	4,054			

NOTICE TO EXCAVATORS: ATTENTION: OREGON LAW REQUIRES YOU TO FOLLOW RULES ADOPTED BY THE OREGON UTILITY NOTIFICATION CENTER. THOSE RULES ARE SET FORTH IN OAR 952-001-0010 THROUGH OAR 952-001-0090. YOU MAY OBTAIN COPIES OF THE RULES BY CALLING THE CENTER. (NOTE: THE TELEPHONE NUMBER FOR

THE OREGON UTILITY NOTIFICATION CENTER IS 503–232–1987).

POTENTIAL UNDERGROUND FACILITY OWNERS


Dig Safely. Call the Oregon One-Call Center DIAL 811 or 1-800-332-2344


ENGINEER'S NOTICE TO CONTRACTOR:

THE EXISTENCE AND LOCATION OF ANY UNDERGROUND UTILITIES OR STRUCTURES SHOWN IN THESE PLANS ARE OBTAINED BY A SEARCH OF AVAILABLE RECORDS, AND TO THE BEST OF OUR KNOWLEDGE, THERE ARE NOT EXISTING UTILITIES EXCEPT THOSE SHOWN ON THESE PLANS. THE CONTRACTOR IS REQUIRED TO TAKE ALL PRECAUTIONARY MEASURES TO PROTECT THE UTILITIES SHOWN, AND ANY OTHER LINES OR STRUCTURES NOT SHOWN ON THESE PLANS, AND IS RESPONSIBLE FOR THE PROTECTION OF ANY DAMAGE TO THESE LINES OR STRUCTURES.

CONSTRUCTION CONTRACTOR AGREES THAT IN ACCORDANCE WITH GENERALLY ACCEPTED CONSTRUCTION PRACTICES, CONSTRUCTION CONTRACTOR WILL BE REQUIRED TO ASSUME SOLE AND COMPLETE RESPONSIBILITY FOR JOB SITE CONDITIONS DURING THE COURSE OF CONSTRUCTION FOR THE PROJECT, INCLUDING SAFETY OF ALL PERSONS AND PROPERTY; THAT THIS REQUIREMENTS SHALL BE MADE TO APPLY CONTINUOUSLY AND NOT BE LIMITED TO NORMAL WORKING HOURS, AND CONSTRUCTION CONTRACTOR FURTHER AGREES TO DEFEND, INDEMNIFY, AND HOLD HARMLESS THE CITY, ITS EMPLOYEES, AND AGENTS FROM ANY AND ALL LIABILITY, REAL OR ALLEGED, IN CONNECTION WITH THE PERFORMANCE OF WORK ON THIS PROJECT.

THE CONTRACTOR SHALL BE RESPONSIBLE TO REPORT DISCREPANCIES IN PLANS AND/OR FIELD CONDITIONS IMMEDIATELY TO THE DESIGN ENGINEER FOR RESOLUTION PRIOR TO CONSTRUCTION, AND SHALL BE RESPONSIBLE FOR DISCREPANCIES NOT SO REPORTED AND RESOLVED.

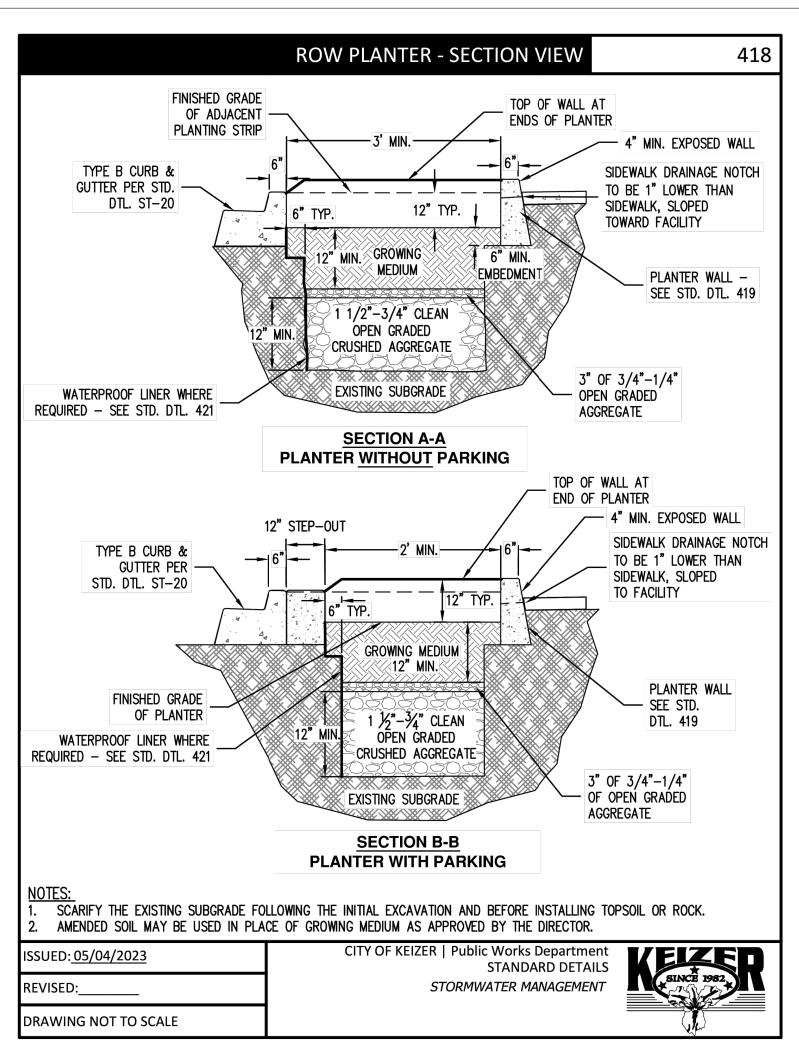

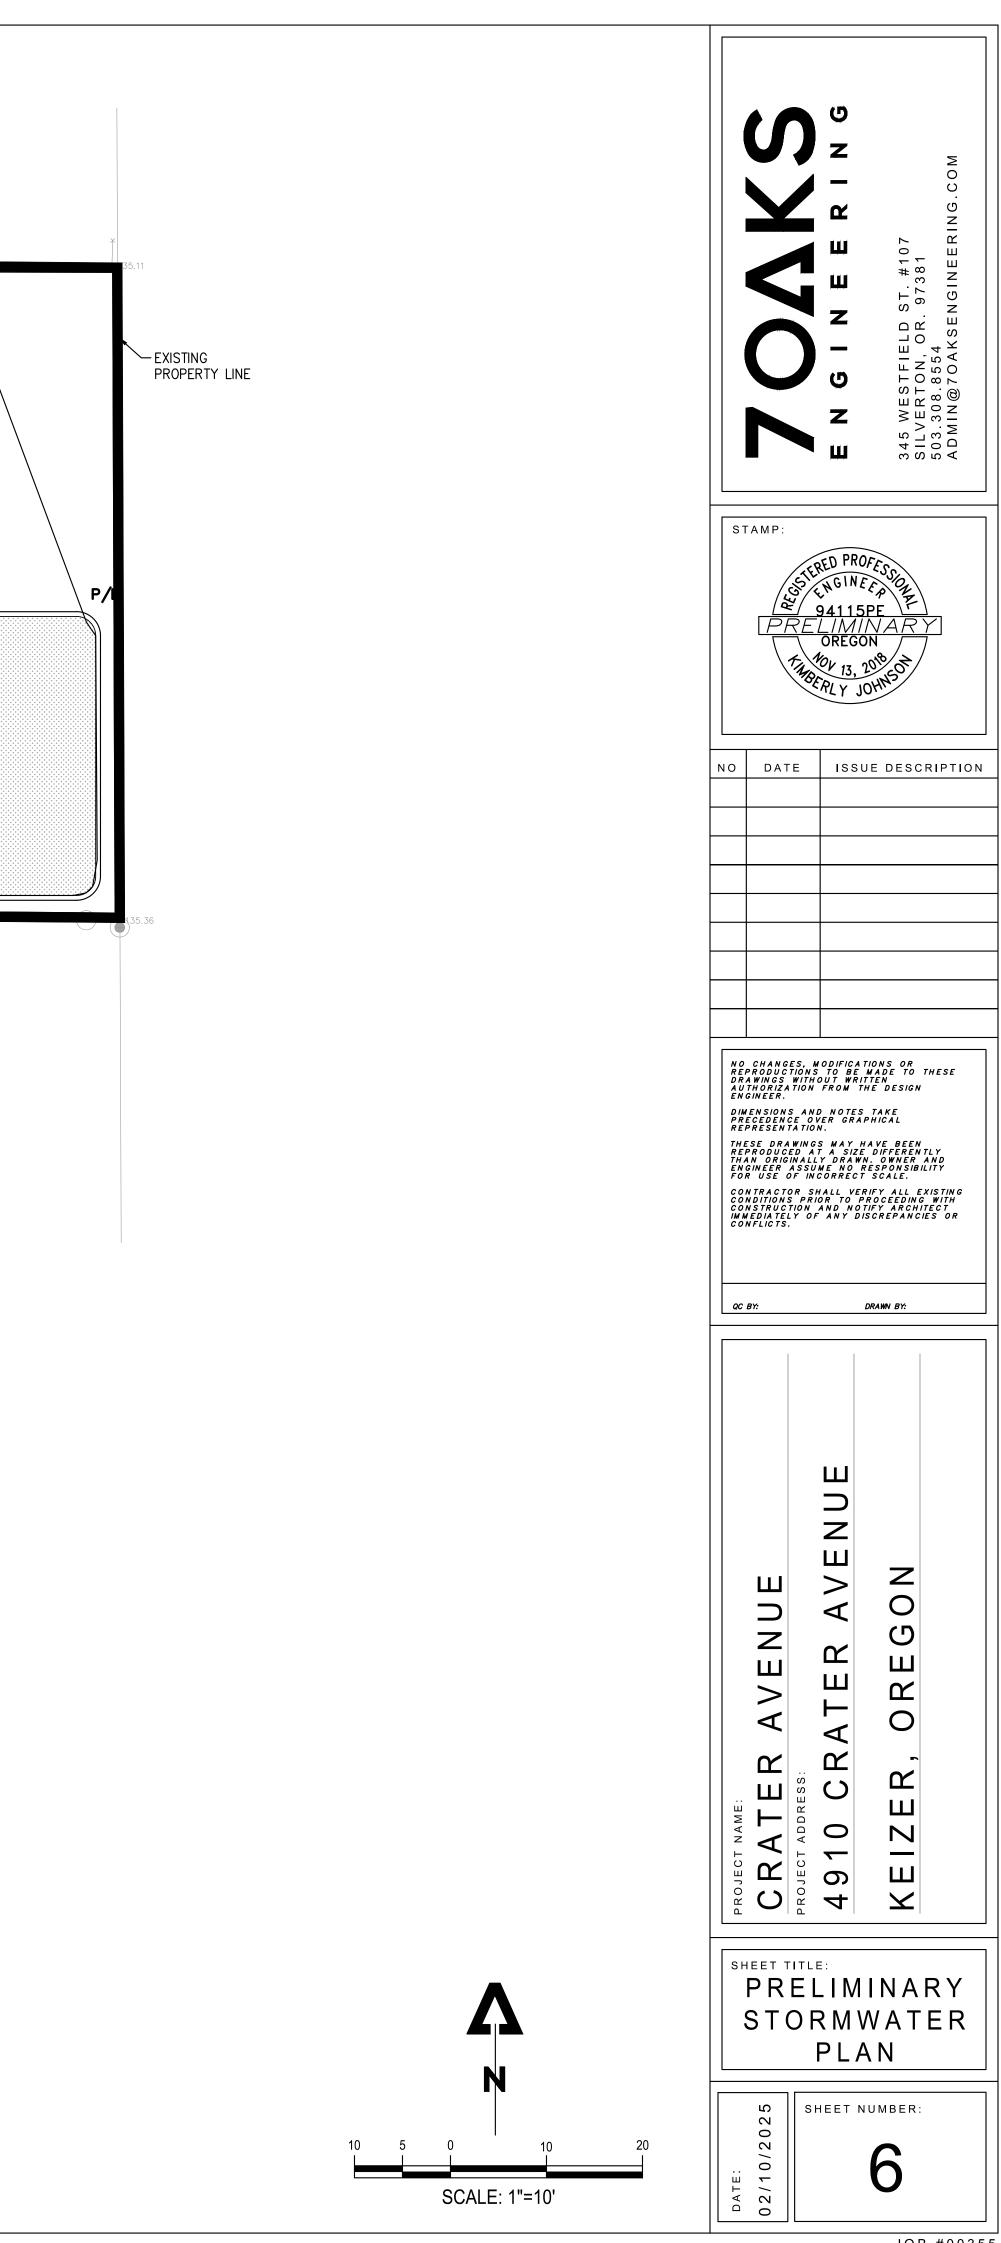

JOB #00355